


Clackamas River

Suite 10: 4,565 rsf
 Suite 20: 1,080 rsf
 Total: 5,645

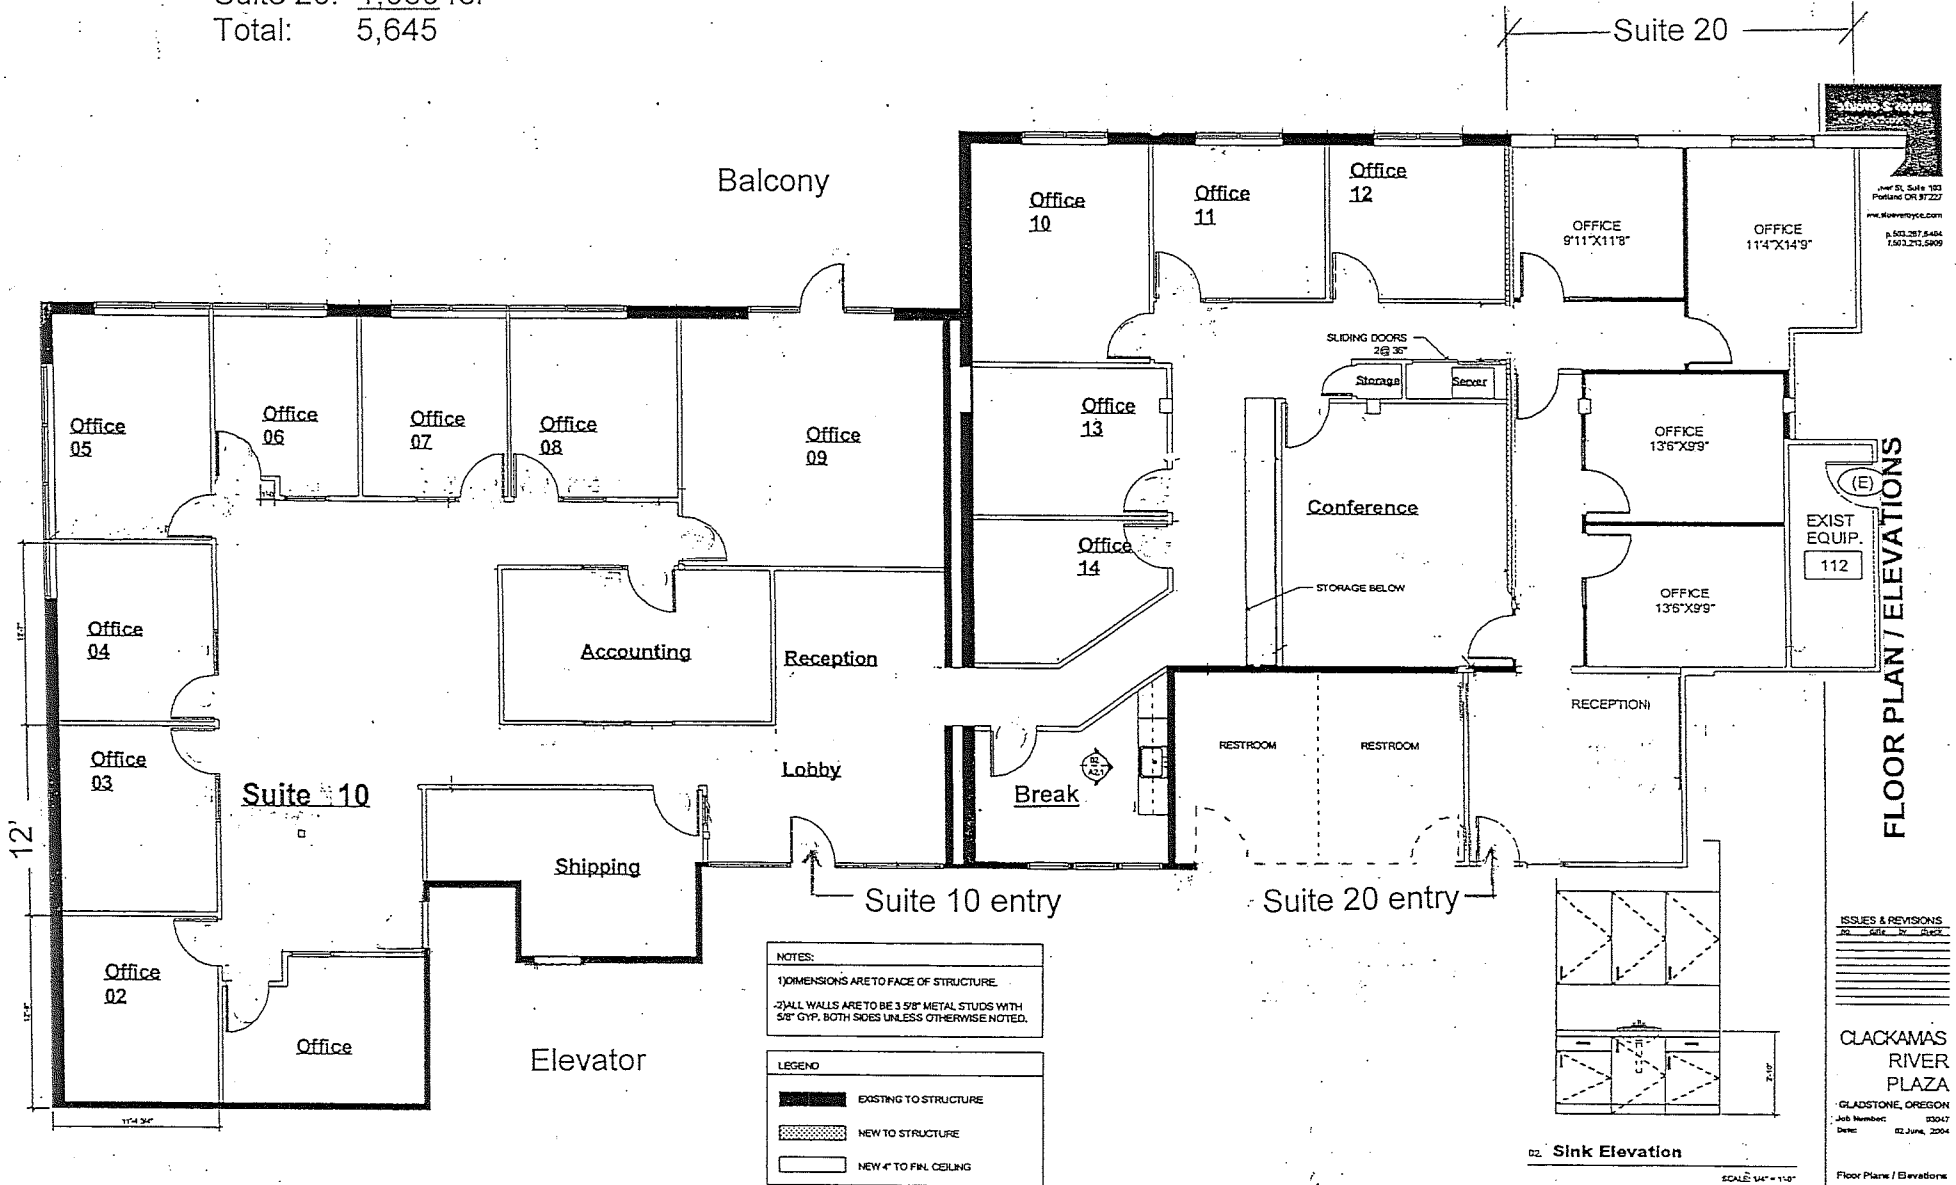

NOTES:
 1) DIMENSIONS ARE TO FACE OF STRUCTURE.
 2) WALL WALLS ARE TO BE 3 5/8" METAL STUDS WITH 5/8" GYP. BOTH SIDES UNLESS OTHERWISE NOTED.

LEGEND	
	EXISTING TO STRUCTURE
	NEW TO STRUCTURE
	NEW 4" TO FIN. CEILING

02 Sink Elevation
 SCALE: 1/4" = 1'-0"

Job #1, Suite 103
 Portland OR 97227
 www.kloveneyco.com
 p. 503.287.5484
 f. 503.210.5409

FLOOR PLAN / ELEVATIONS

ISSUES & REVISIONS

NO.	DATE	BY	DESCRIPTION

CLACKAMAS RIVER PLAZA
 GLADSTONE, OREGON
 Job Number: 02047
 Date: 02.June.2004

Floor Plans / Elevations

A2.1

SCALE: 1/8" = 1'-0"

01 Lower Level Floor Plan